
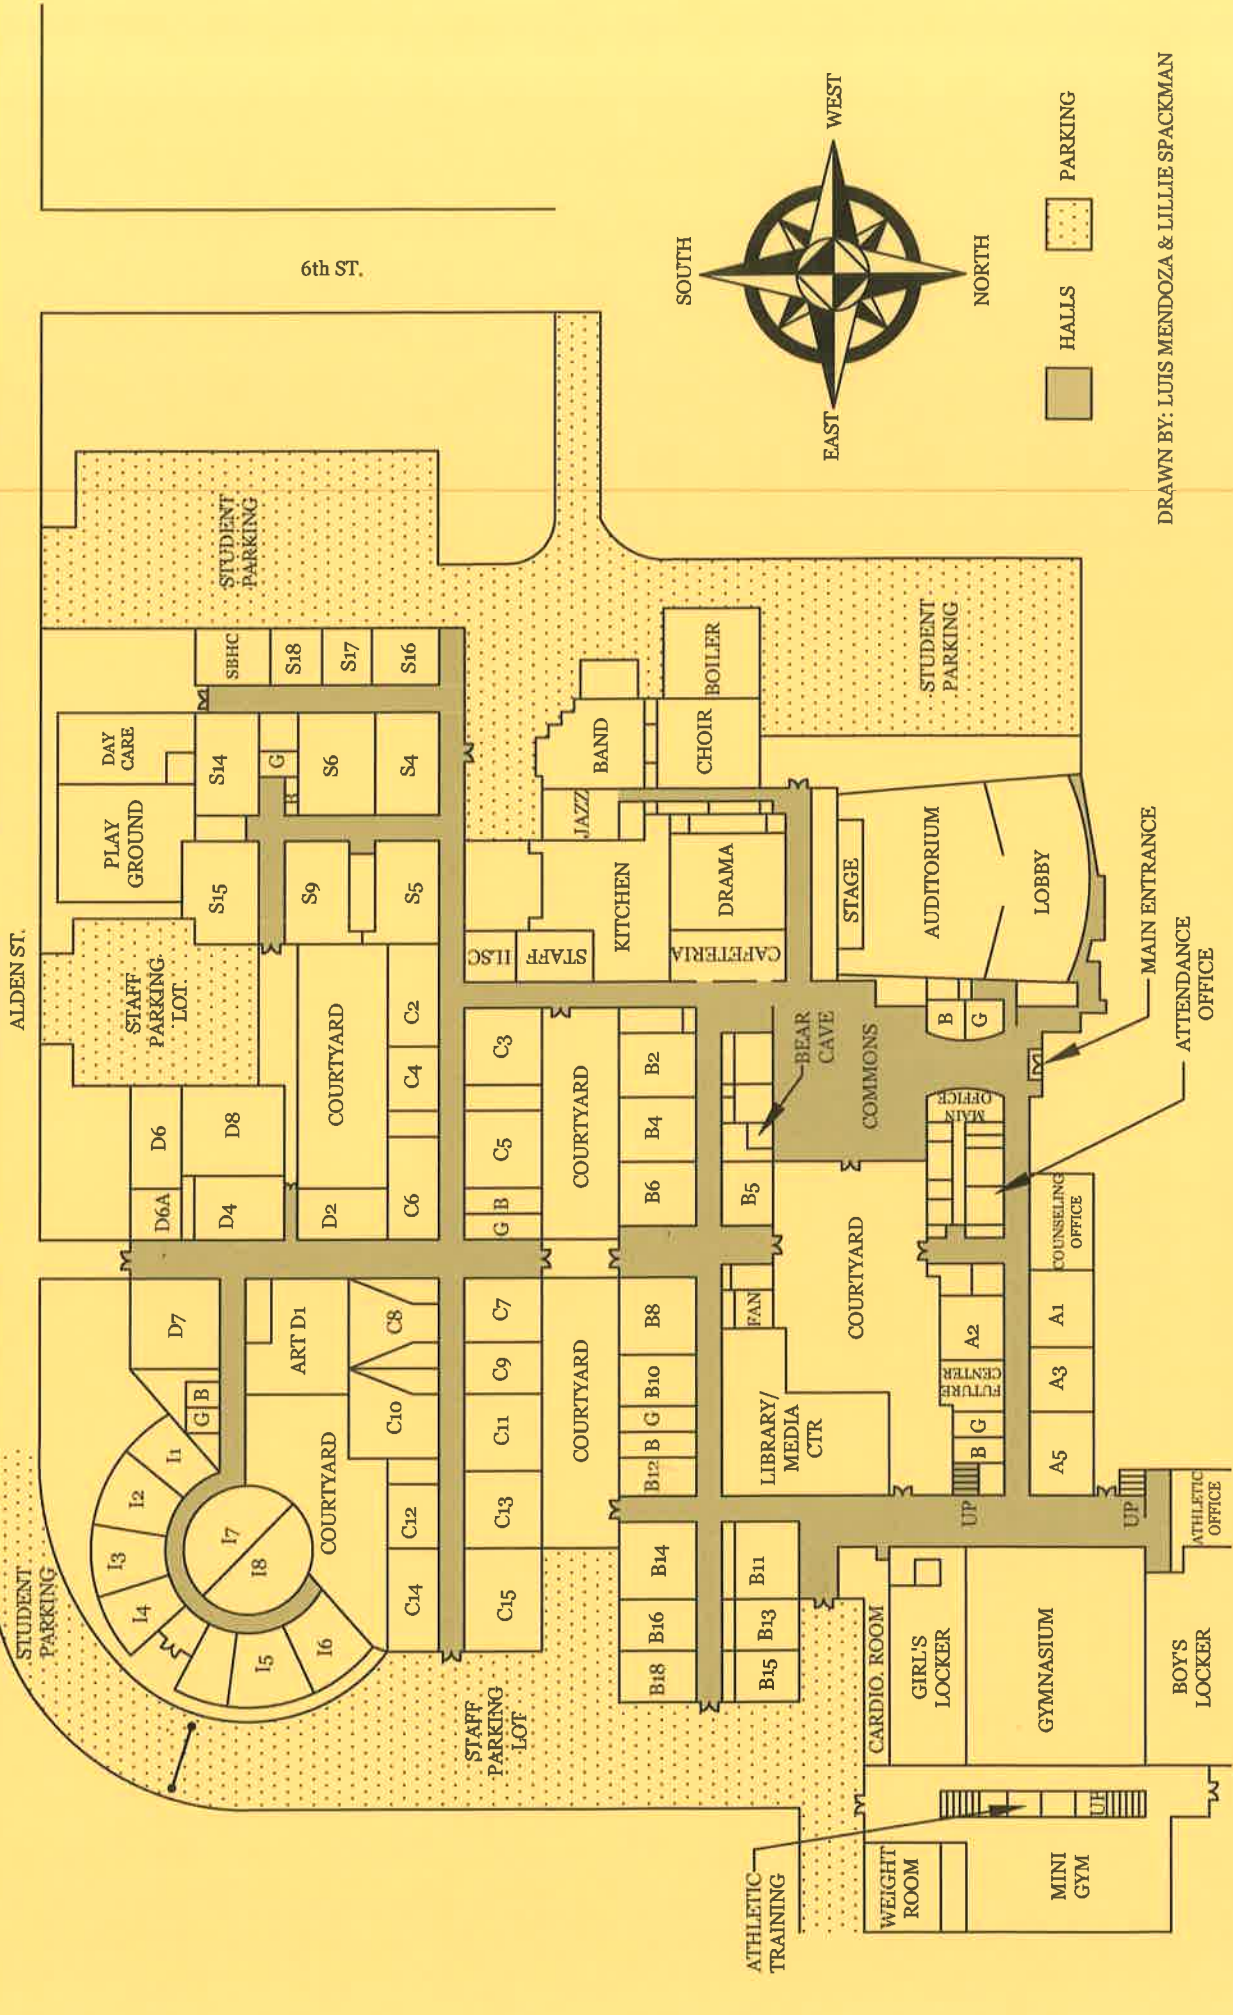


BEND SENIOR HIGH SCHOOL

230 NE 6TH ST BEND, OR
97701

TECHNOLOGY BUILDING 1st FLOOR

TECHNOLOGY BUILDING 2nd FLOOR

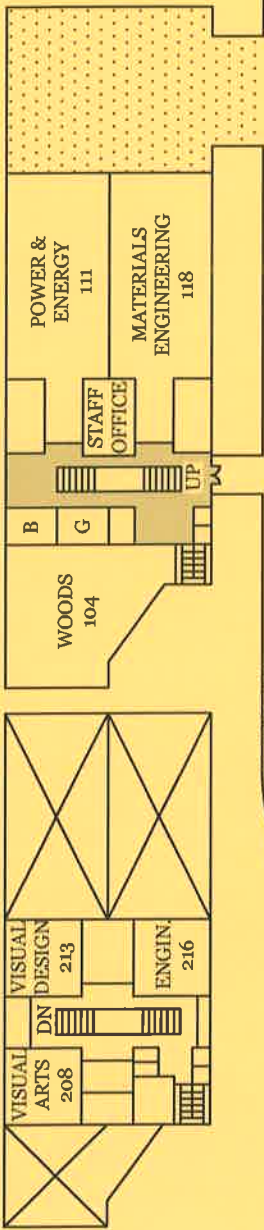

DRAWN BY: LUIS MENDOZA & LILLIE SPACKMAN